



TERMINAL ENTRANCE

TO I-26

MORRISON DRIVE

ADJACENT
SCPA
PROPERTY

PALMETTO RAILWAYS
ENGINEHOUSE


EAST BAY STREET

CWS SEWER
ACCESS

SCE&G
SUBSTATION

CHARLOTTE STREET


US-17
BRIDGE

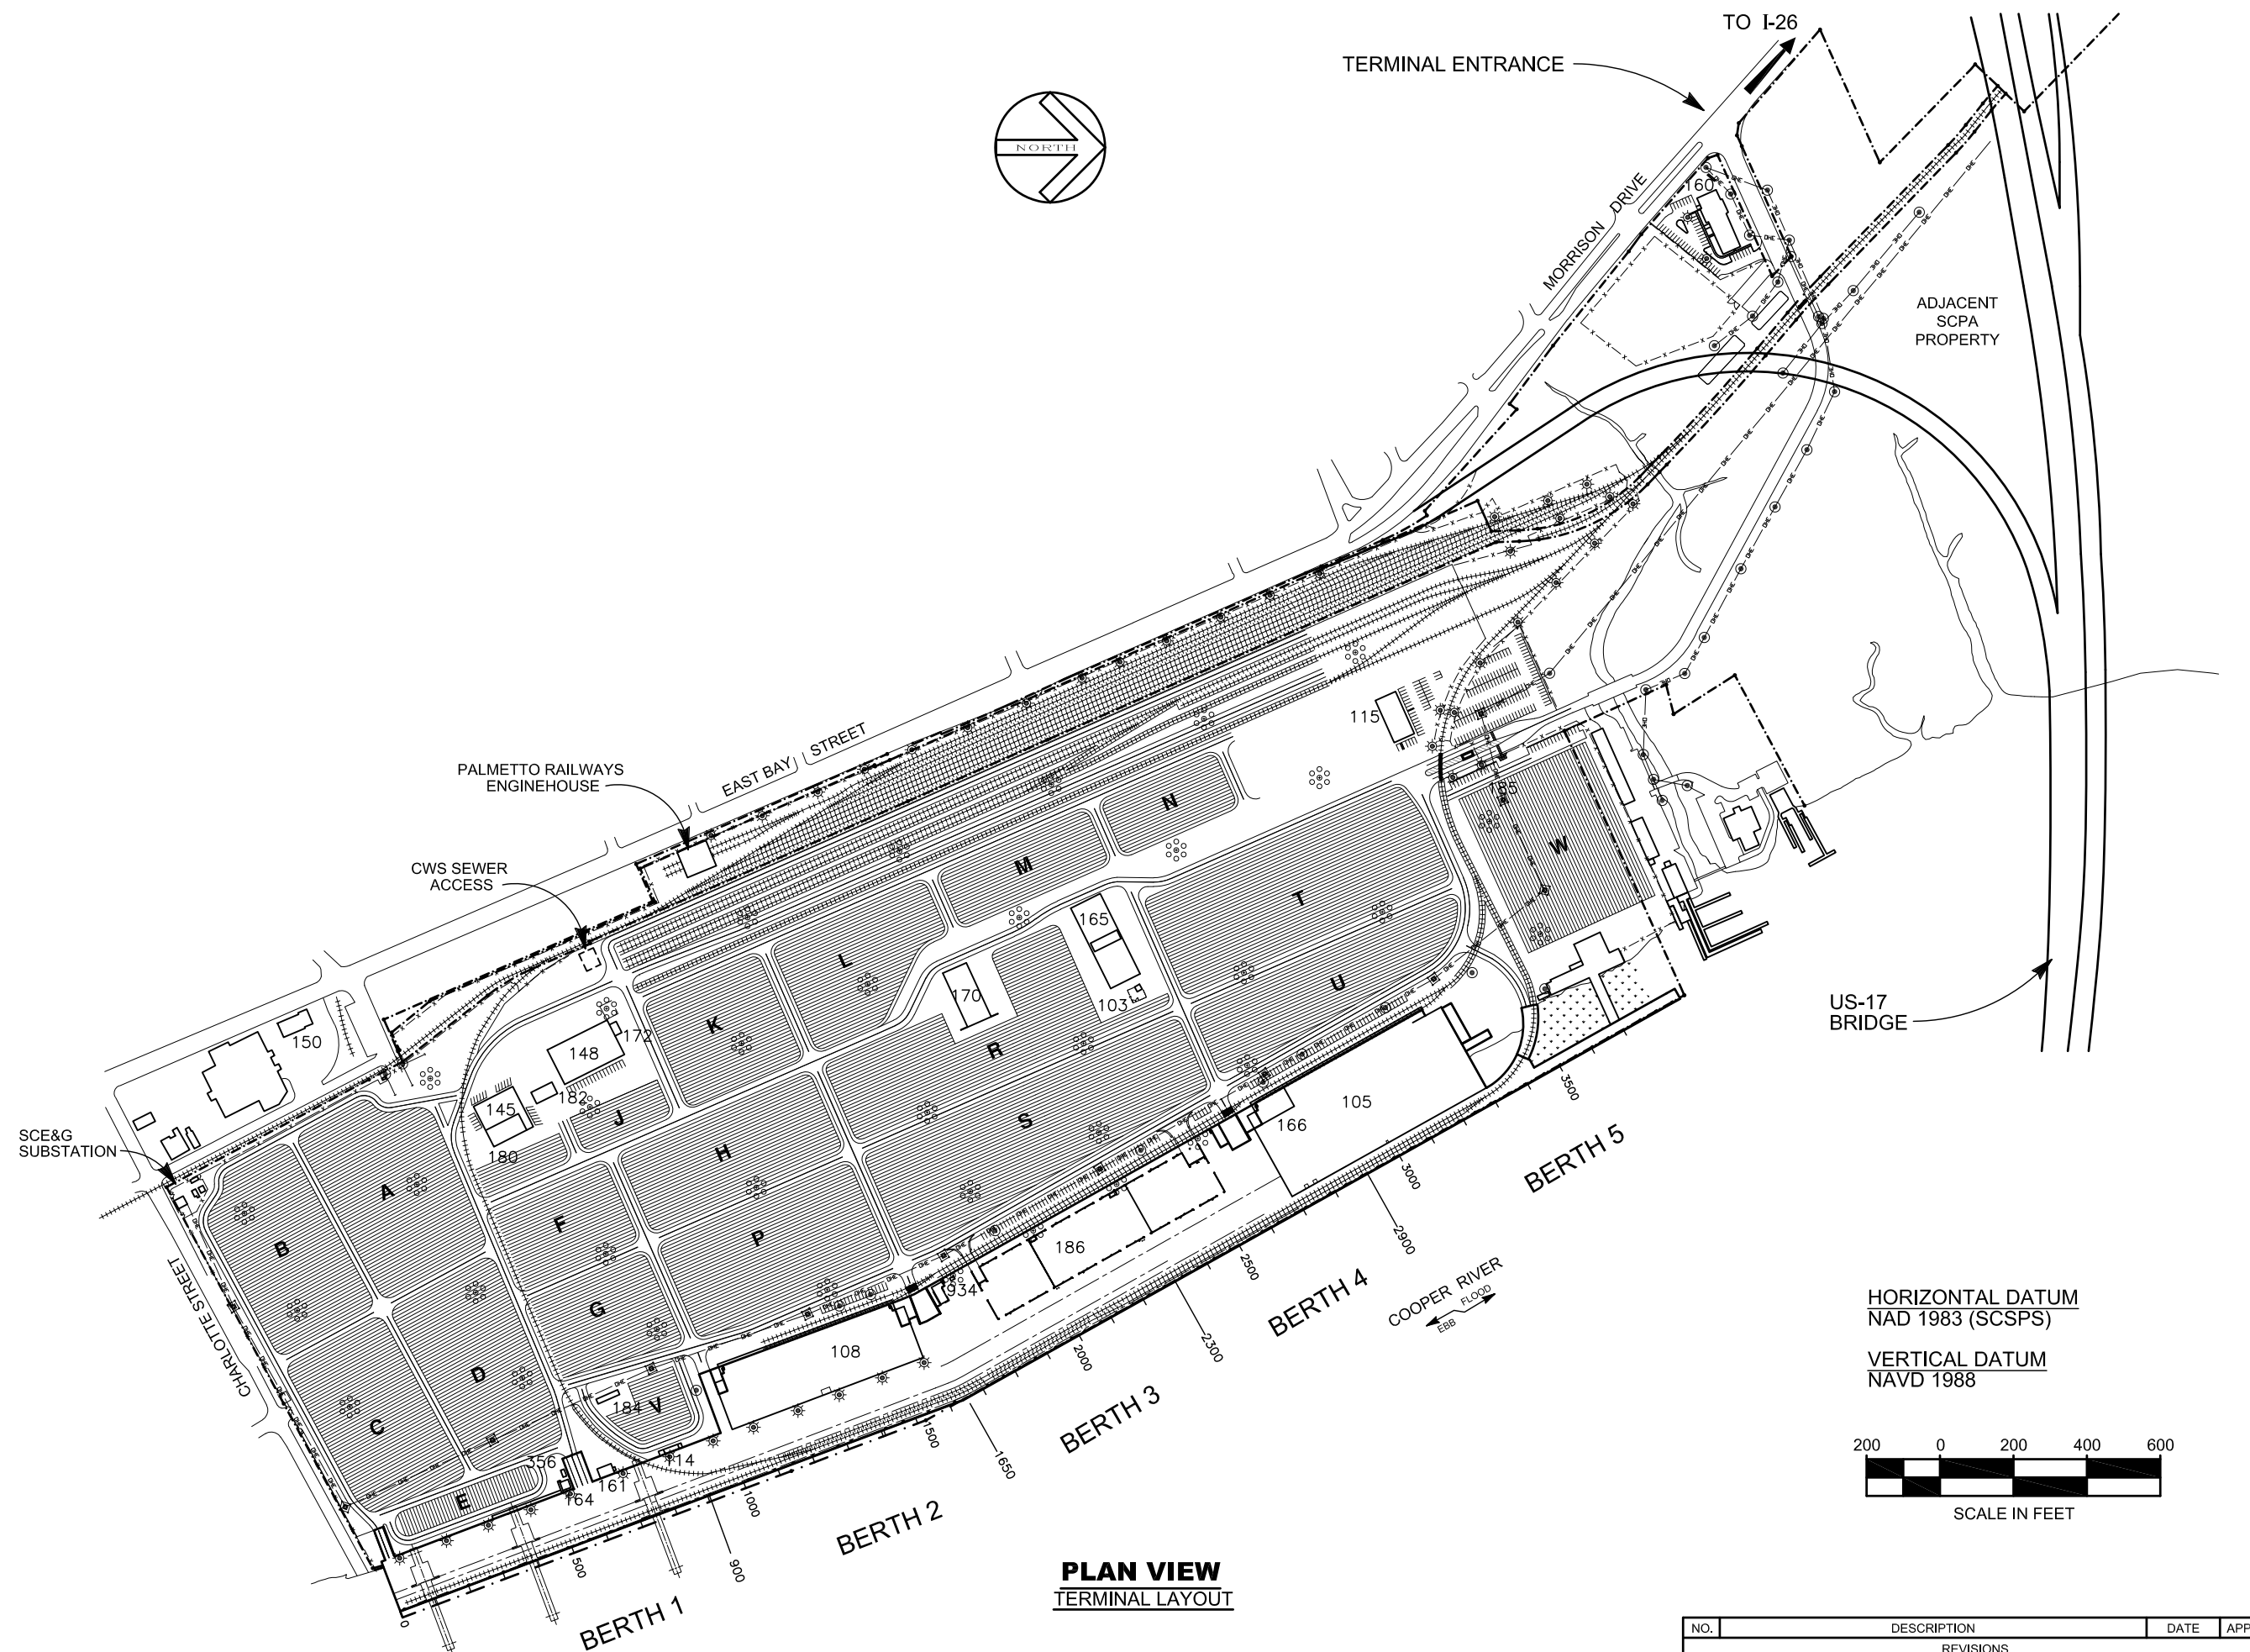

PLAN VIEW
TERMINAL LAYOUT

HORIZONTAL DATUM
NAD 1983 (SCSPS)

VERTICAL DATUM
NAVD 1988

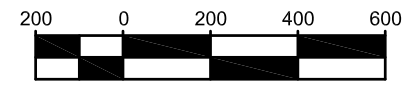

SCALE IN FEET

NO.	DESCRIPTION	DATE	APP'D. BY
REVISIONS			

South Carolina PORTS AUTHORITY
COLUMBUS STREET TERMINAL - STATE PIER 8

ENGINEERING DEPARTMENT
P.O. BOX 22287
CHARLESTON, SC 29413
Ph: (843)866-7046
FAX: (843)866-7067

TERMINAL MAP
BASE MAP

FILE NAME	Cscurmap
DATE	JULY 2017
SCALE	GRAPHIC
PROJECT NUMBER	CST-00
DRAWN BY	RJM
CHECKED BY	
APPROVED BY	
SHEET NUMBER	00
REVISION NO.	-